


UST SYSTEM DECOMMISSIONING
 PUMP HOUSE 305, SALINA REGIONAL
 AIRPORT INDUSTRIAL CENTER
 SALINA, KANSAS

FIGURE 1
 SITE LOCATION MAP



SCALE

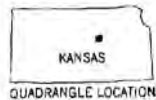

QUADRANGLE LOCATION

References: Salina SW, Kansas
 Quadrangle (U.S. Geological
 Survey, 1978); and Parcels
 provided by City of Salina.



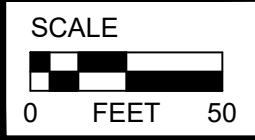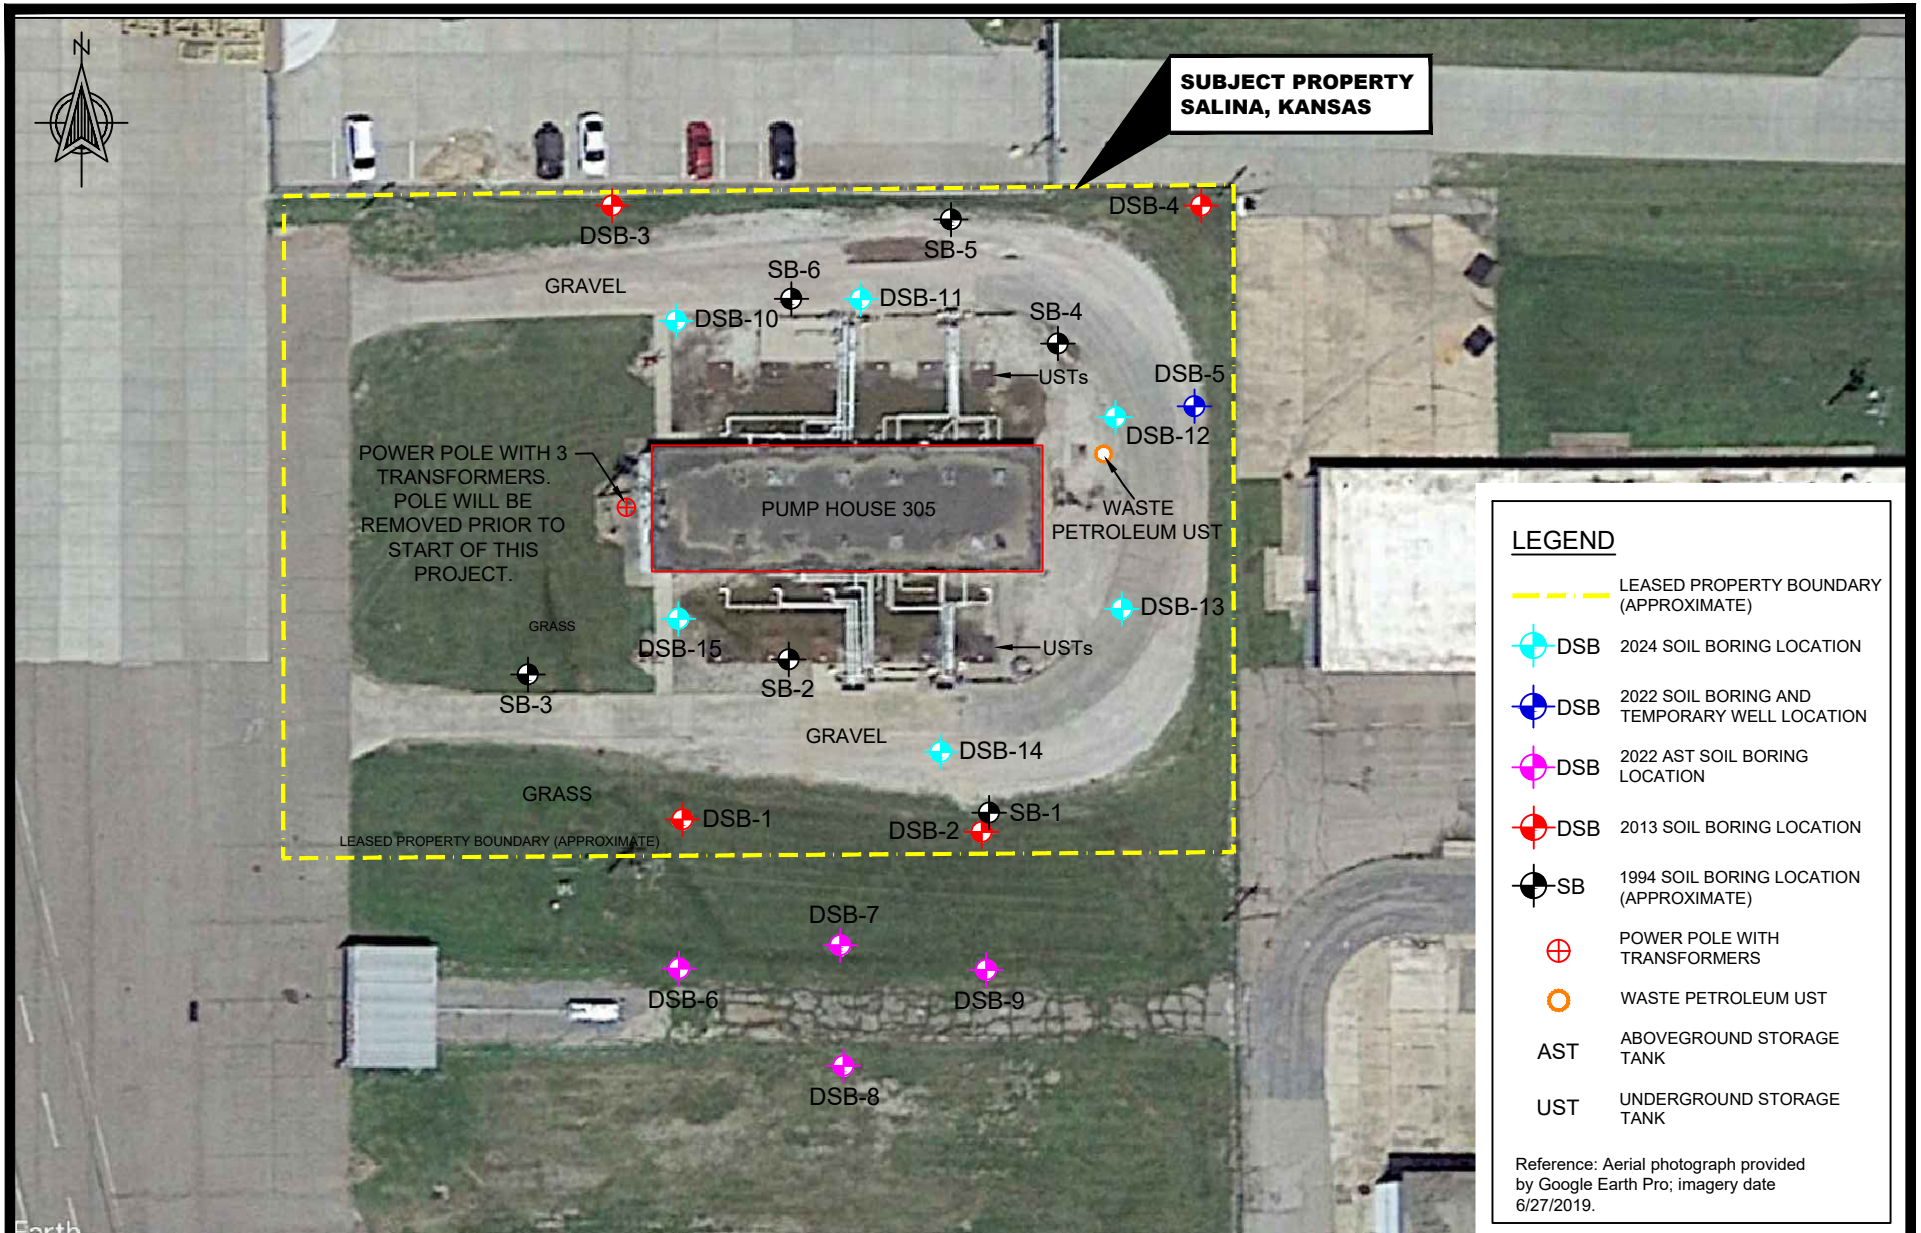

Dragun Corporation
Environmental Advisors

File: K:\2020\31100-04 Salina Airport Authority\CAD\Bid Specs Document 31100-04 Figure 2 Date: 12/12/2024

UST SYSTEM DECOMMISSIONING
PUMP HOUSE 305, SALINA REGIONAL
AIRPORT INDUSTRIAL CENTER
SALINA, KANSAS

FIGURE 2
PROPERTY BOUNDARY MAP AND
SOIL BORING LOCATION MAP

SUMMERS RD



1

2

**SUBJECT PROPERTY
SALINA, KANSAS**

PROPOSED
STOCKPILE
AREA

PUMP HOUSE
305

NO ACCESS SOUTH OF CONCRETE

3

ARNOLD AV

REMOVED
STRUCTURES

4

SCHILLING RD

SURROUNDING PROPERTIES

ID	PROPERTY
1	Kansas Army National Guard Hangar; 2910 Arnold Ave
2	Kansas Army National Guard Offices; 2910 Arnold Ave
3	Building 313; 2937 Arnold Ave
4	Building 310; 2948 Arnold Ave
5	Equipment hangar for storage of snowplows
6	Airport Maintenance Shop; 2004 West Schilling Rd

5

6

UST SYSTEM DECOMMISSIONING
PUMP HOUSE 305, SALINA REGIONAL
AIRPORT INDUSTRIAL CENTER
SALINA, KANSAS

**FIGURE 3
SURROUNDING PROPERTIES MAP**

SCALE



0 FEET 120


Dragun Corporation
Environmental Advisors

Reference: Aerial photograph provided by City of Salina, imagery date 2023.

File: K:\2020\31100-04 Salina Airport Authority\CAD\Bid Specs Document\31100-04 Figure 3.dwg
Date: 12/12/2024



**SUBJECT PROPERTY
SALINA, KANSAS**

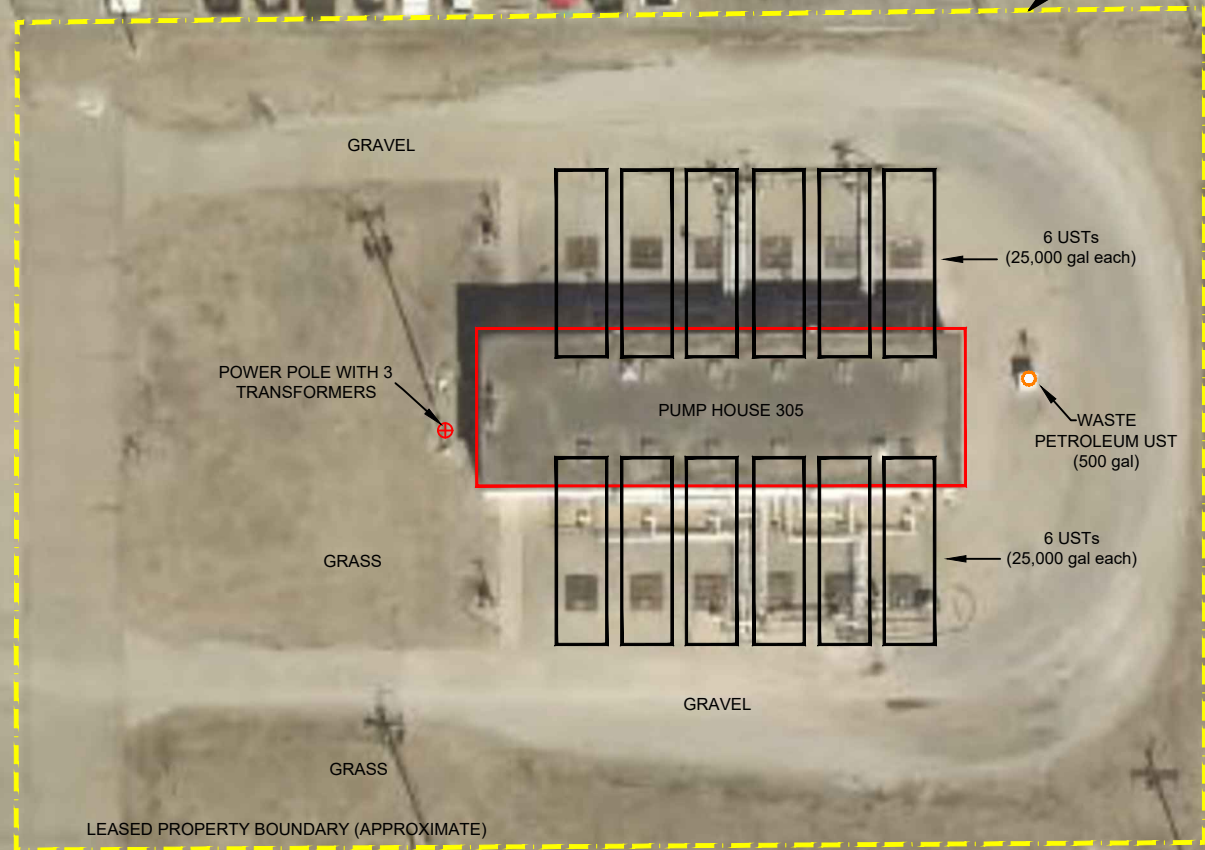

LEGEND

- LEASED PROPERTY BOUNDARY (APPROXIMATE)
- POWER POLE WITH TRANSFORMERS
- WASTE PETROLEUM UST
- UST UNDERGROUND STORAGE TANK

Reference: Aerial photograph provided by City of Salina, imagery date 2023.

SCALE


0 FEET 40

Dragun Corporation
Environmental Advisors

File: K:\2020\31100-04 Salina Airport Authority\CAD\Bid Specs Document\31100-04 Figure 4.dwg Date: 12/12/2024


**UST SYSTEM DECOMMISSIONING
PUMP HOUSE 305, SALINA REGIONAL
AIRPORT INDUSTRIAL CENTER
SALINA, KANSAS**

**FIGURE 4
UST LOCATION MAP**

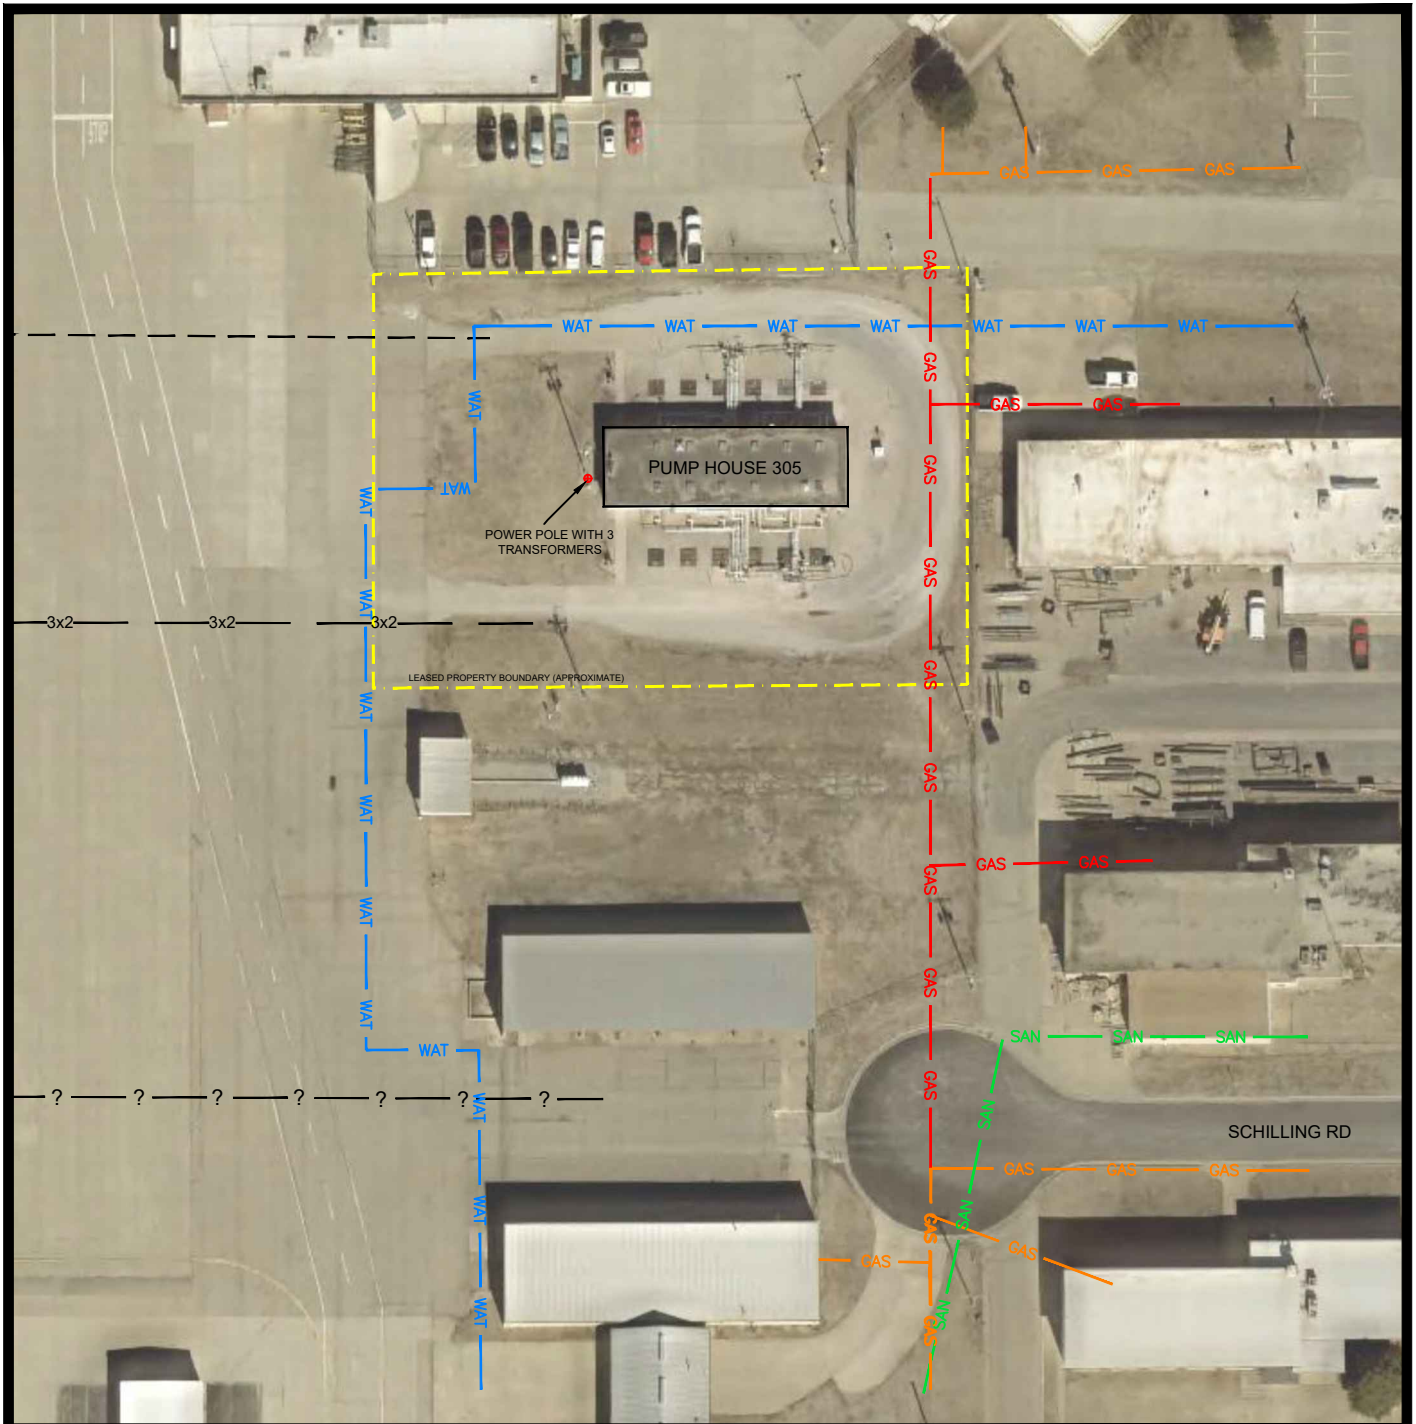

LEGEND

- LEASED PROPERTY BOUNDARY (APPROXIMATE)
- WAT DOMESTIC WATER SERVICE
- SAN SANITARY SEWER
- GAS NATURAL GAS
- GAS NATURAL GAS - ABANDONED IN PLACE
- ABANDONED CONCRETE ENCASED FUEL RETURN LINE
- 3x2 ABANDONED CONCRETE ENCASED ELECTRICAL DUCT AND FUEL RETURN LINE
- ? UNKNOWN
- ⊕ POWER POLE WITH TRANSFORMERS

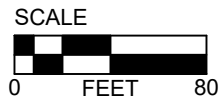

Reference: Aerial photograph provided by City of Salina, imagery date 2023.



UST SYSTEM DECOMMISSIONING
PUMP HOUSE 305, SALINA REGIONAL
AIRPORT INDUSTRIAL CENTER
SALINA, KANSAS

FIGURE 5
UNDERGROUND SERVICES MAP




Reference: Aerial photograph provided by City of Salina, imagery date 2023.



UST SYSTEM DECOMMISSIONING
PUMP HOUSE 305, SALINA REGIONAL
AIRPORT INDUSTRIAL CENTER
SALINA, KANSAS

FIGURE 6
LANDFARM LOCATION MAP

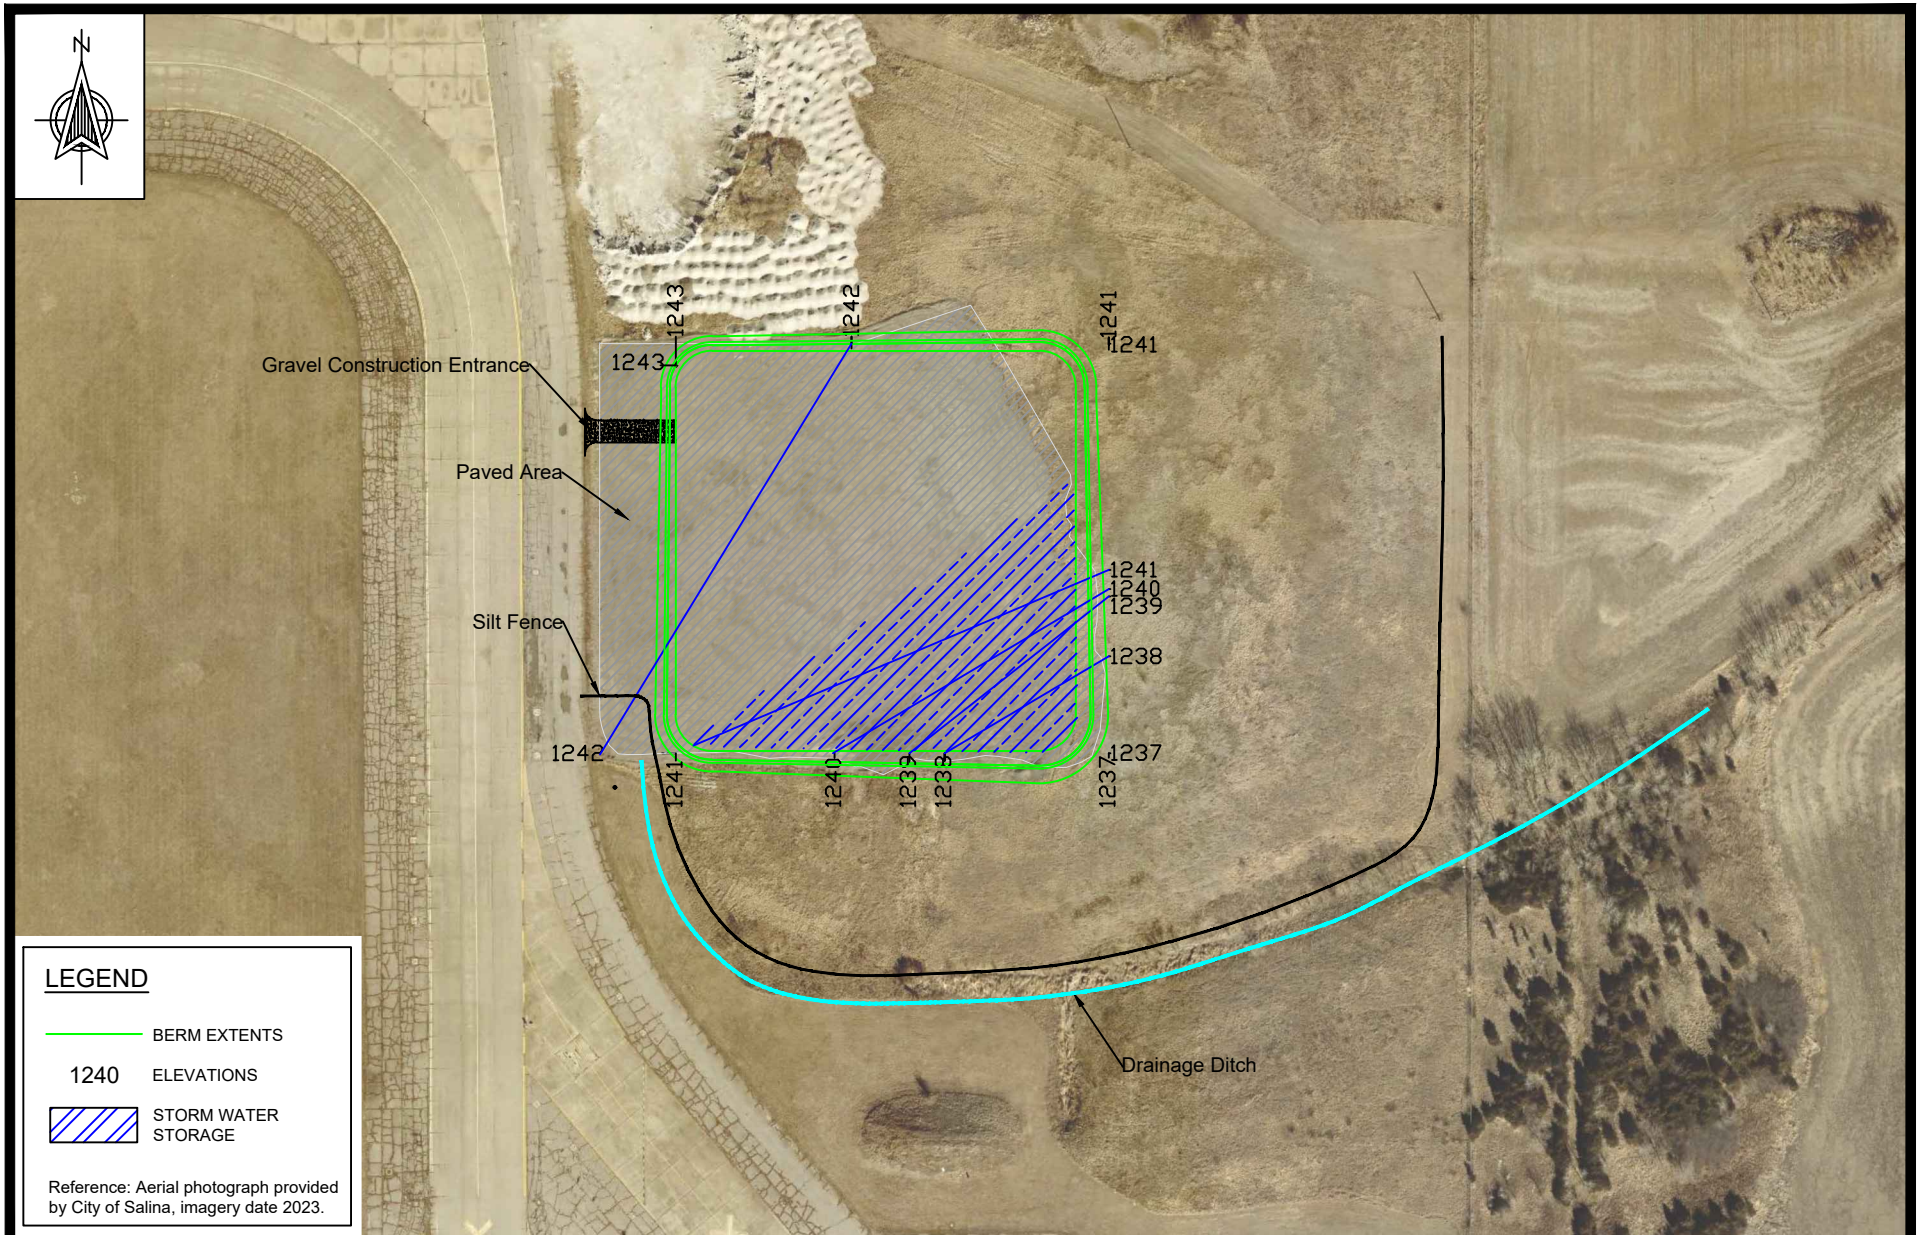

LEGEND

- BERM EXTENTS
- 1240 ELEVATIONS
- ▨ STORM WATER STORAGE

Reference: Aerial photograph provided by City of Salina, imagery date 2023.


SCALE



File: K:\2020\31100-04 Salina Airport Authority\CAD\Bid Specs Document\31100-04 Figures 7, 8, 9, and 10.dwg Date: 12/12/2024

UST SYSTEM DECOMMISSIONING
PUMP HOUSE 305, SALINA REGIONAL
AIRPORT INDUSTRIAL CENTER
SALINA, KANSAS

FIGURE 7
LAND FARM PLAN VIEW DETAIL

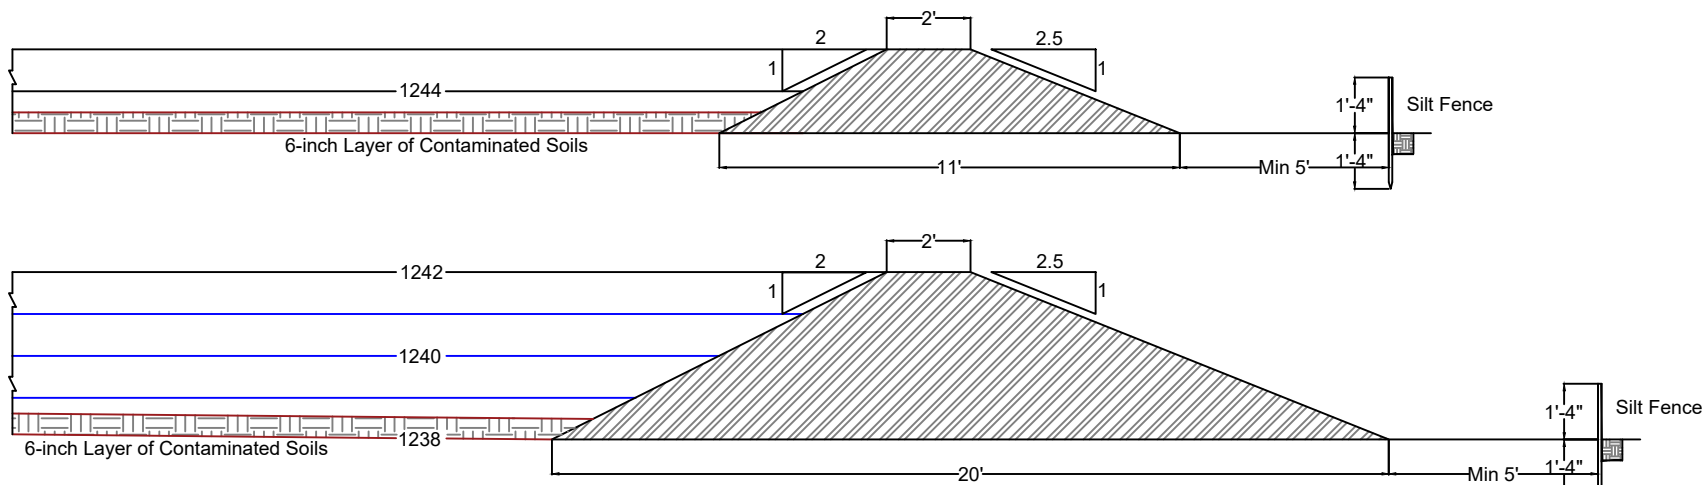


NO SCALE



File: K:\2020\31100-04 Salina Airport Authority\CAD\Bid Specs Document\31100-04 Figures 7, 8, 9, and 10.dwg Date: 12/12/2024

UST SYSTEM DECOMMISSIONING
 PUMP HOUSE 305, SALINA REGIONAL
 AIRPORT INDUSTRIAL CENTER
 SALINA, KANSAS

FIGURE 8
 LAND FARM BERM DETAIL

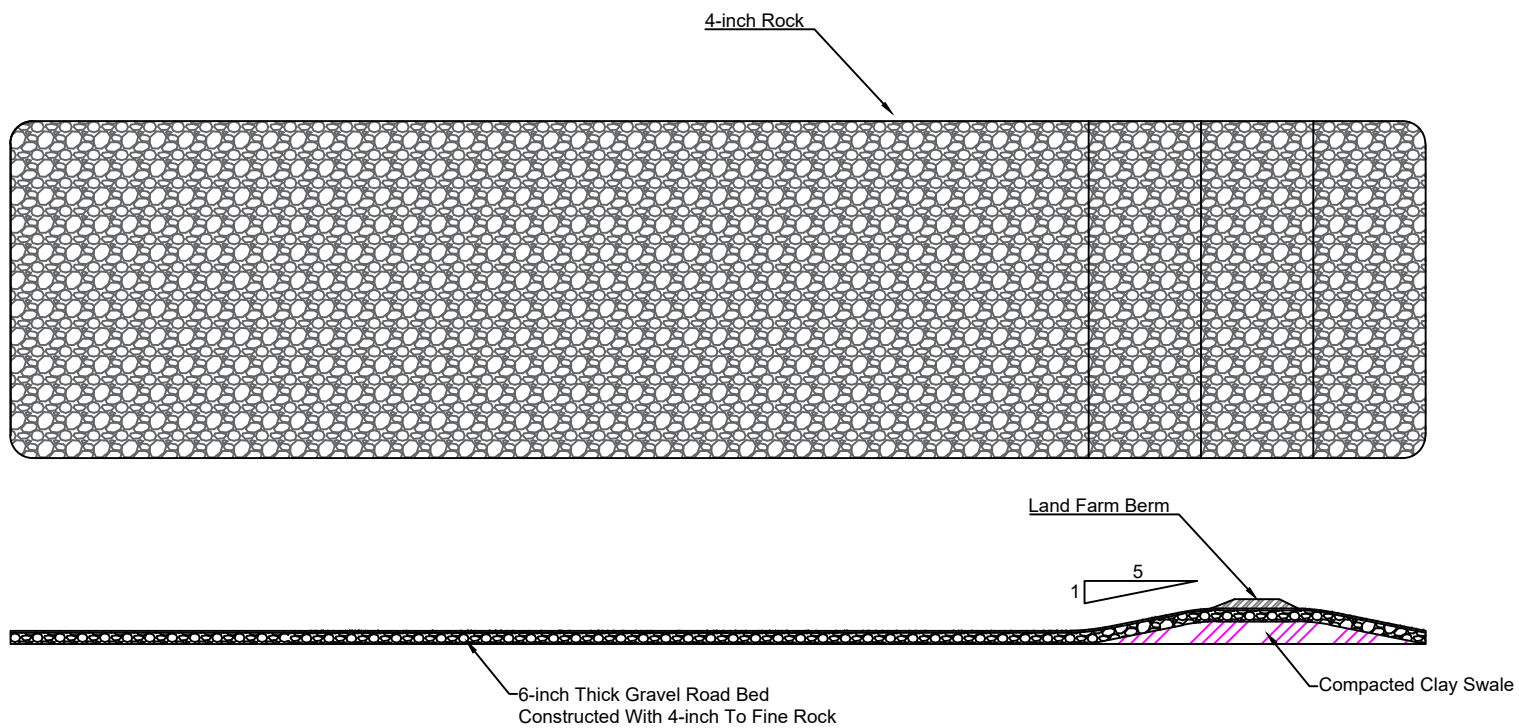



NO SCALE

Dragun Corporation
Environmental Advisors

File: K:\2020\31100-04 Salina Airport Authority\CAD\Bid Specs
Document\31100-04 Figures 7, 8, 9, and 10.dwg Date: 12/12/2024

UST SYSTEM DECOMMISSIONING
PUMP HOUSE 305, SALINA REGIONAL
AIRPORT INDUSTRIAL CENTER
SALINA, KANSAS

FIGURE 9
LAND FARM CONSTRUCTION
ENTRANCE DETAIL

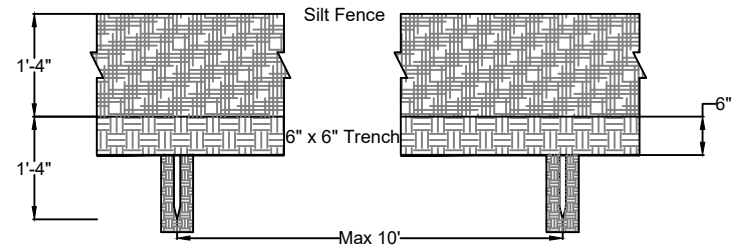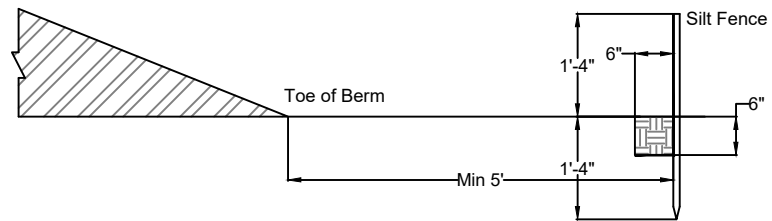

NO SCALE



File: K:\2020\31100-04 Salina Airport Authority\CAD\Bid Specs Document\31100-04 Figures 7, 8, 9, and 10.dwg Date: 12/12/2024

UST SYSTEM DECOMMISSIONING
PUMP HOUSE 305, SALINA REGIONAL
AIRPORT INDUSTRIAL CENTER
SALINA, KANSAS

FIGURE 10
LAND FARM SILT FENCE DETAIL